


This map is based upon Ordnance Survey material with the permission of Ordnance Survey on behalf of the Controller of His Majesty's Stationary Office © Crown copyright. Unauthorised reproduction infringes Crown copyright and may lead to prosecution or civil proceedings.
CWAC 100049049 2016.

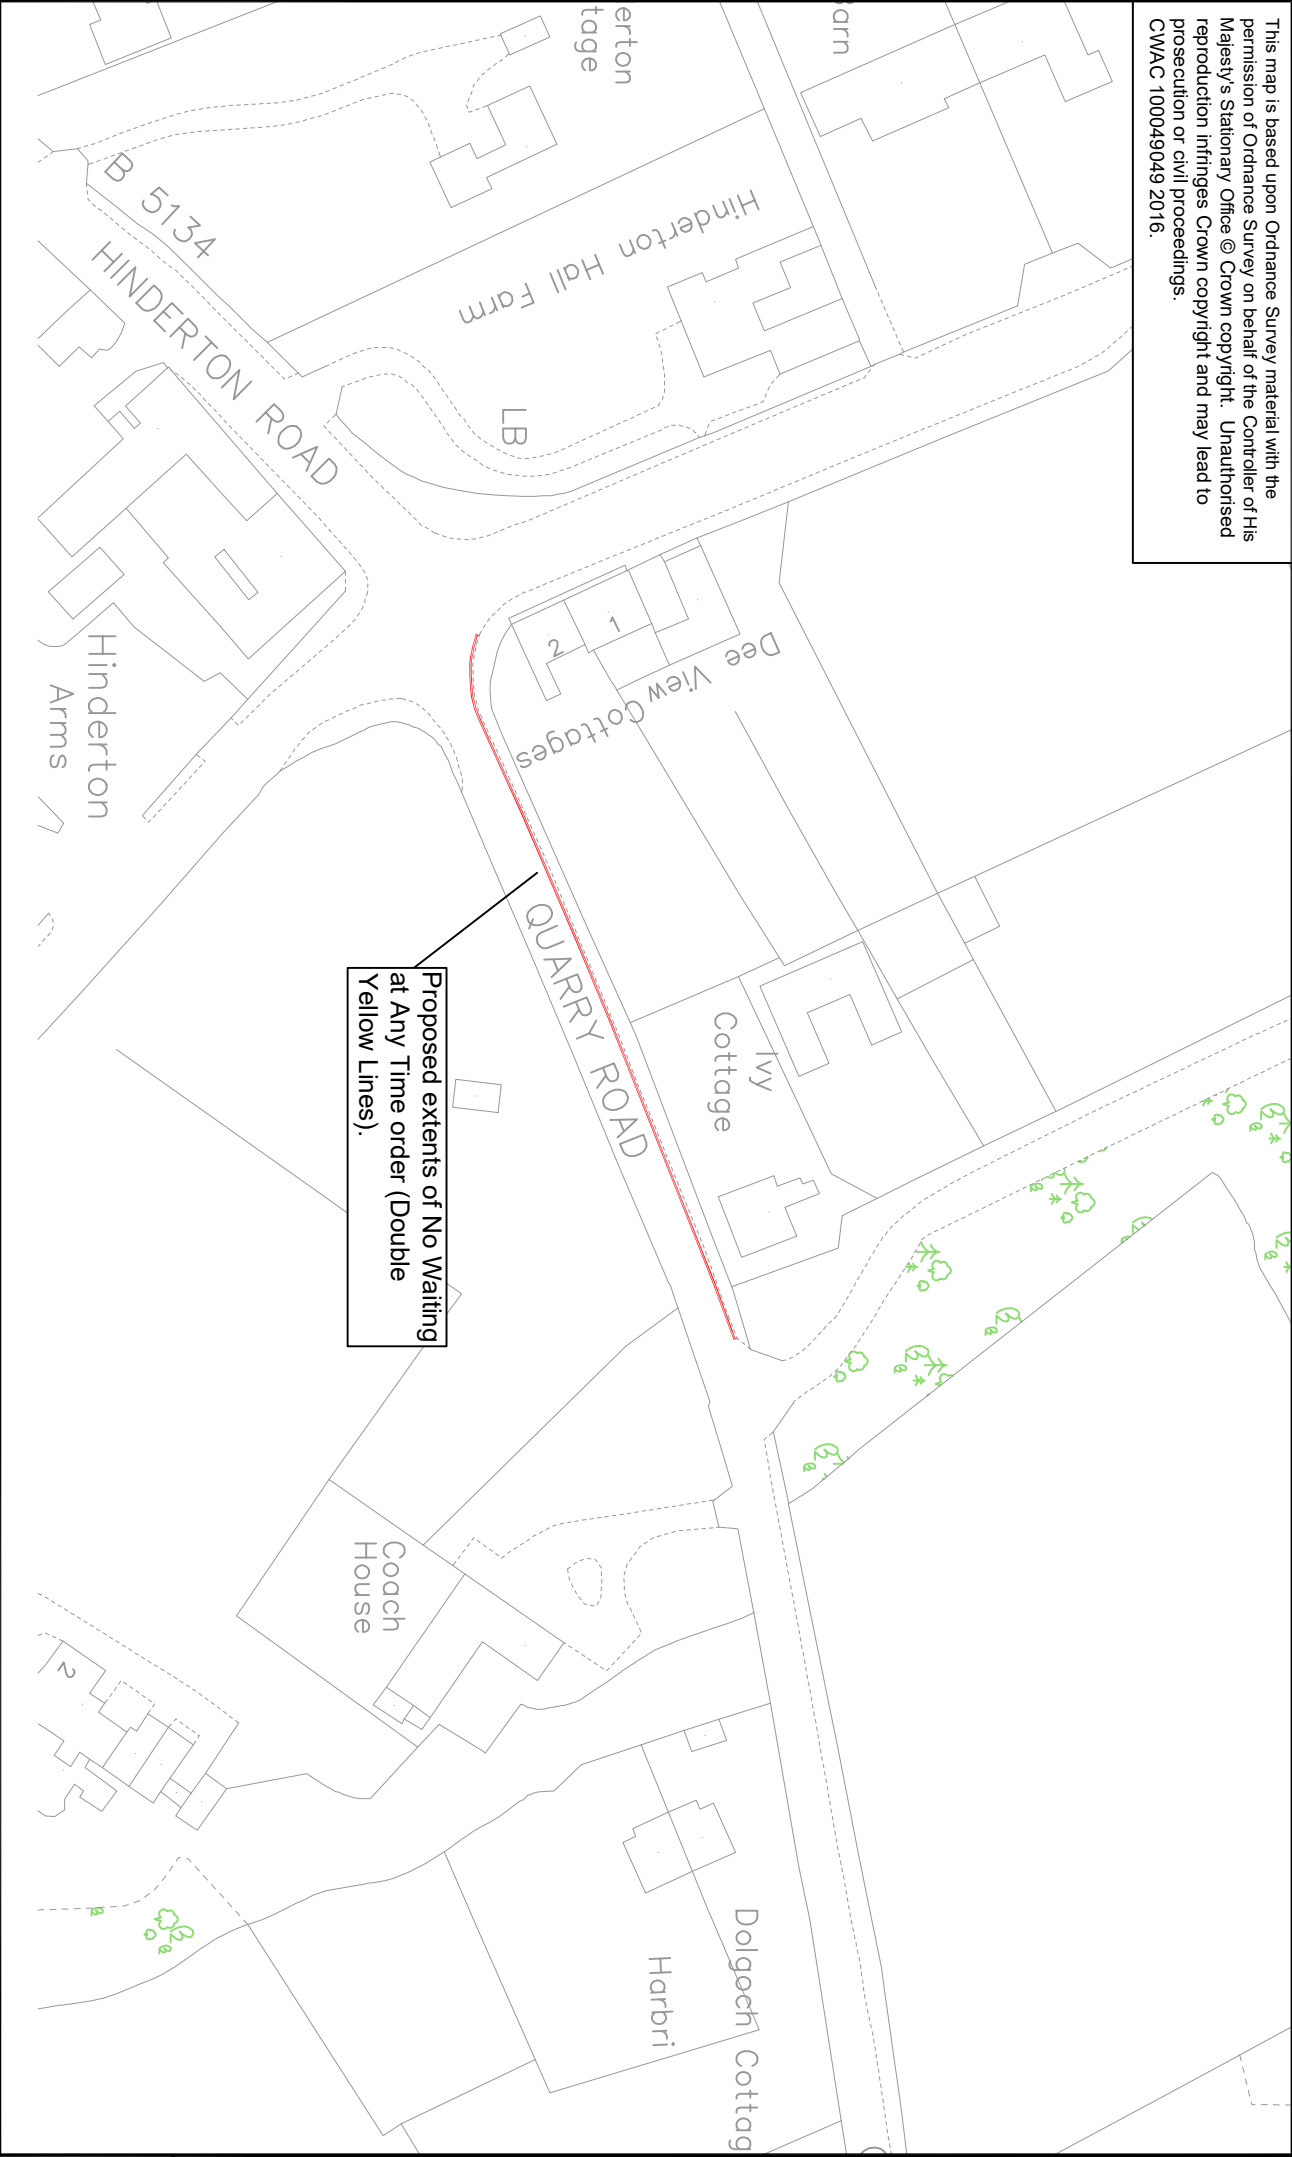

CHeshire West and Chester Council, Highways Office,
Gullden Sutton Lane, Chester, CH3 7EX

Quarry Road, Hinderton.

Proposed Prohibition of Waiting Order

Project:

Drawn by: DRJ

Checked by: MP

Date:

Scale at A4: 1:1,000

Drawing No:

Phase/Rev:

QR-DYL-CWAC-GEN-DRJ-01